


PLAN VIEW
SCALE: 3/4" = 1'-0"

6'-9 1/2" FINISHED HOISTWAY

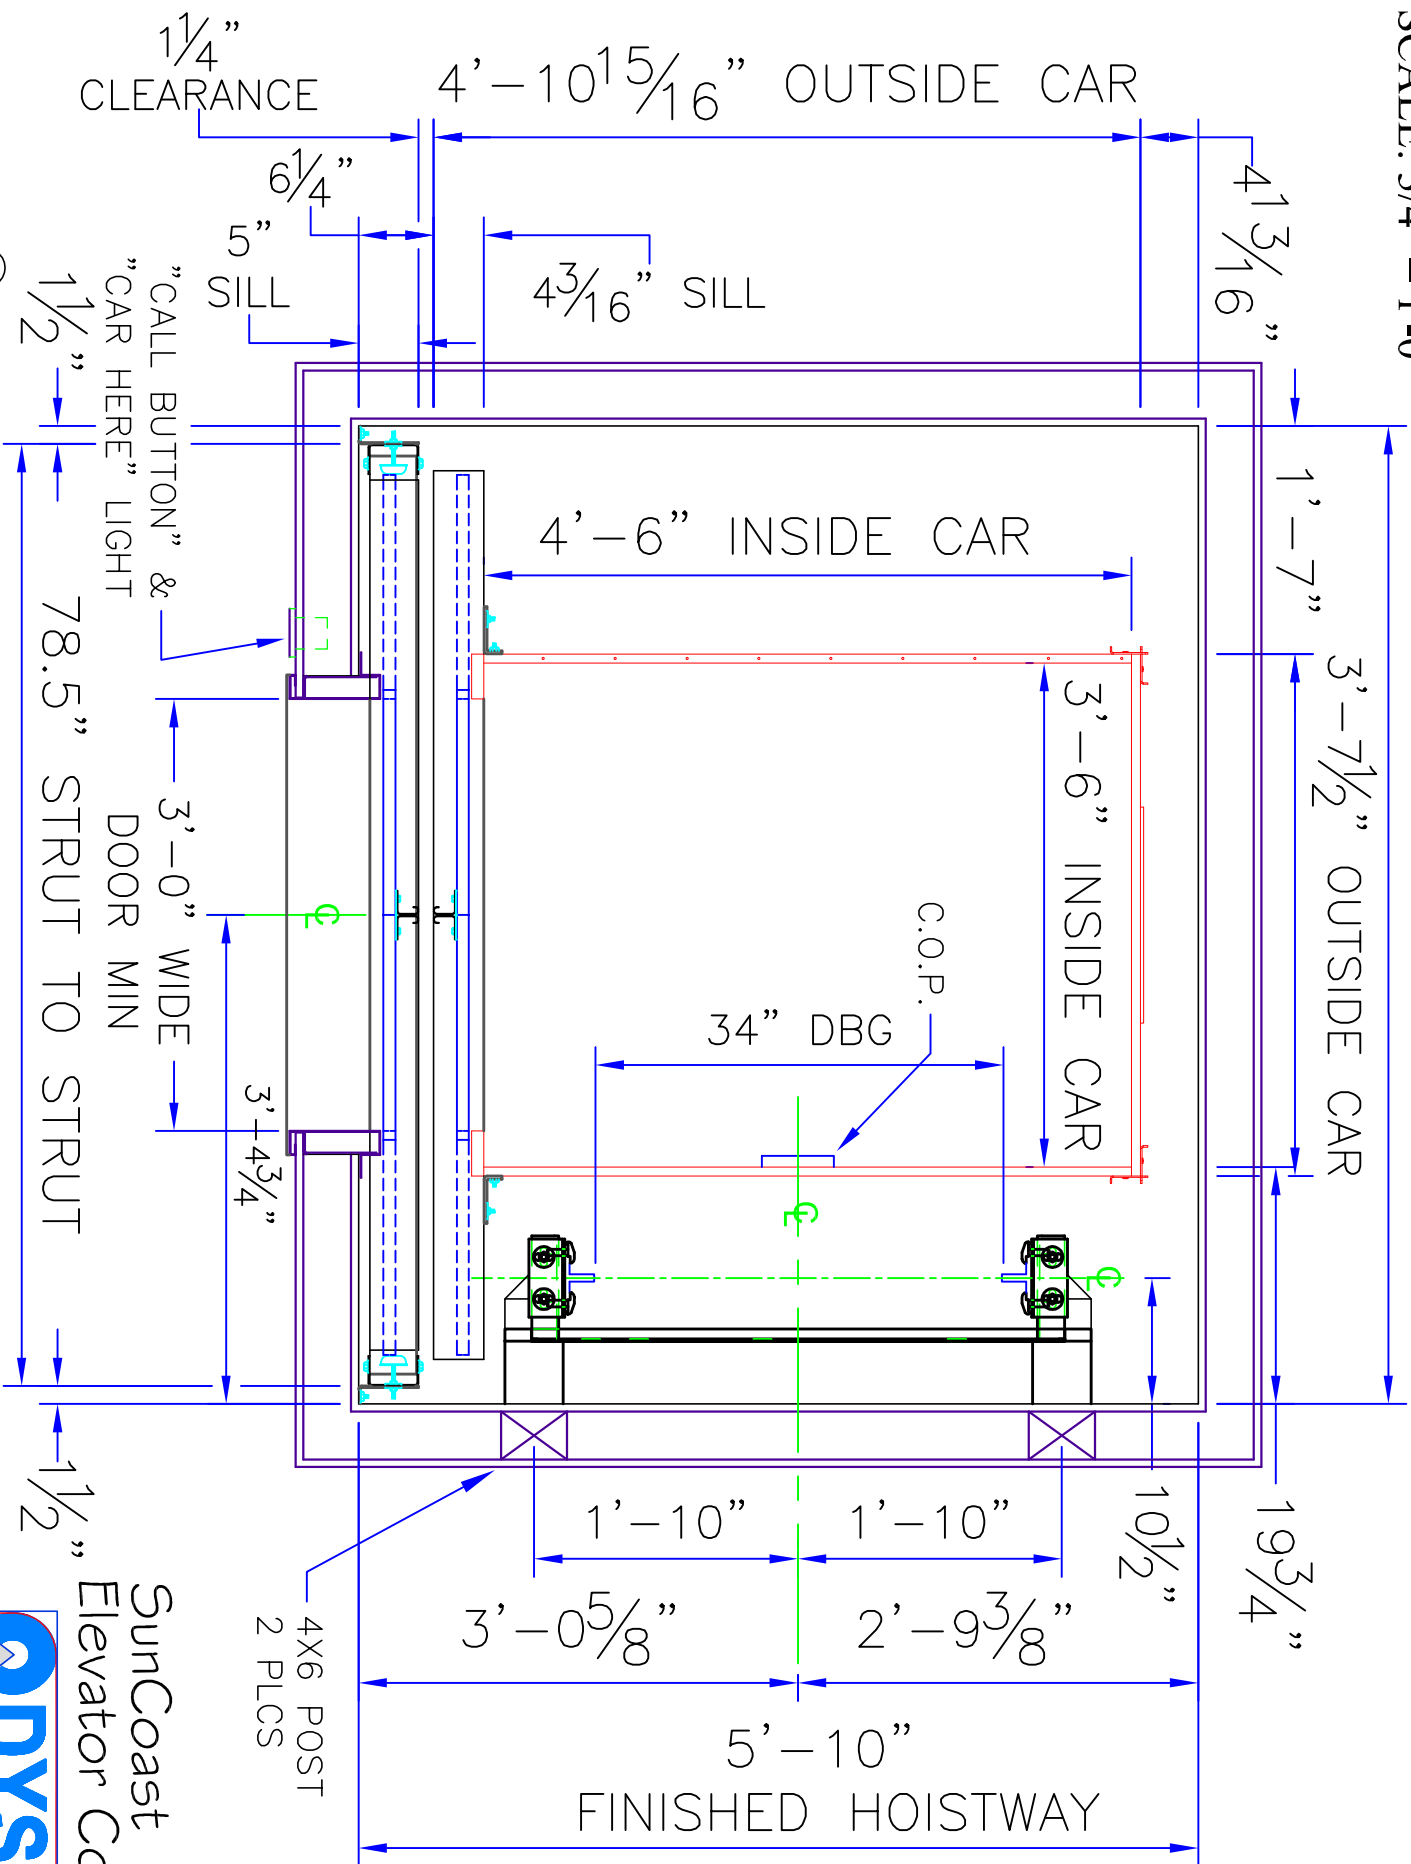

DeLUXTM -Center Opening TYPE 1 - 42x54

SunCoast
Elevator Company
ODYSSEYTM
Copyright