


PLAN VIEW

SCALE: 3/4" = 1'-0"

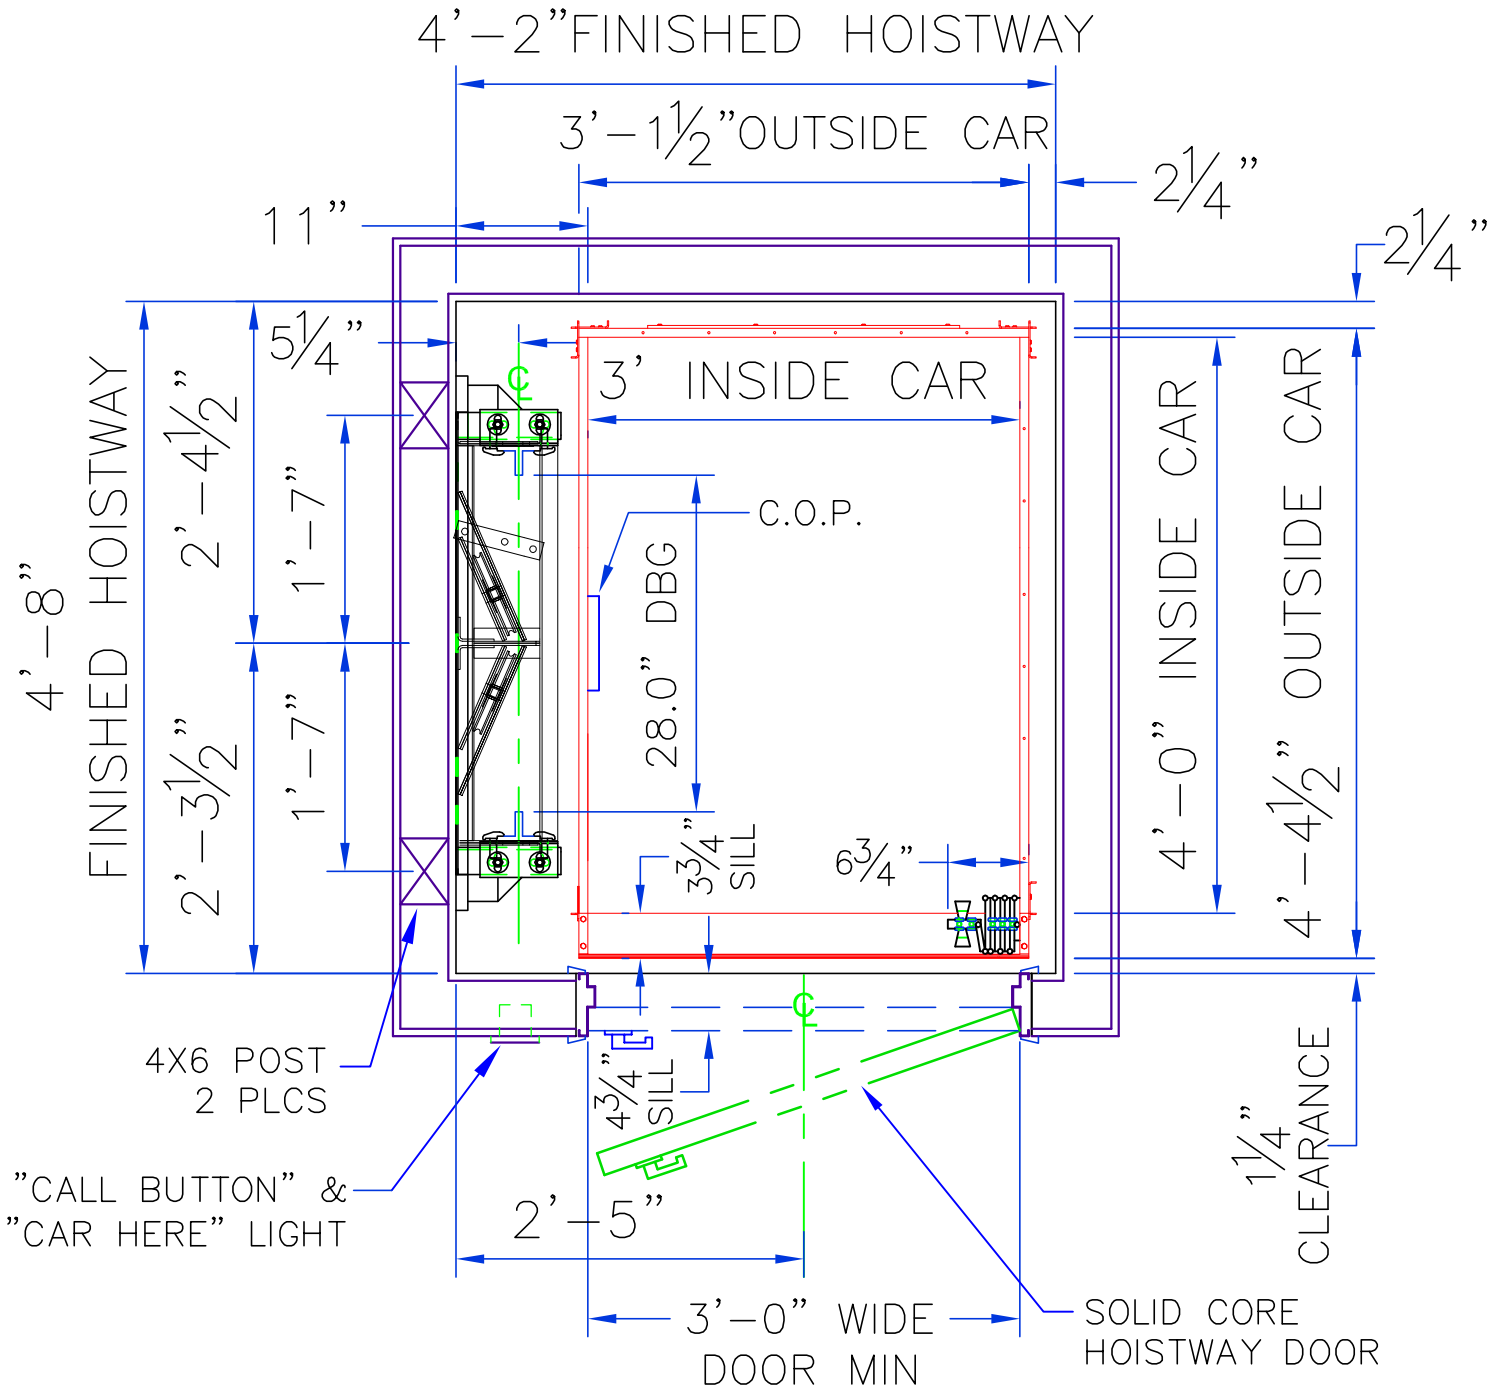

TYPE 1 - 36x48 - LH

SunCoast
Elevator Company



Copyright