


**PLAN VIEW**

**SCALE: 3/4" = 1'-0"**

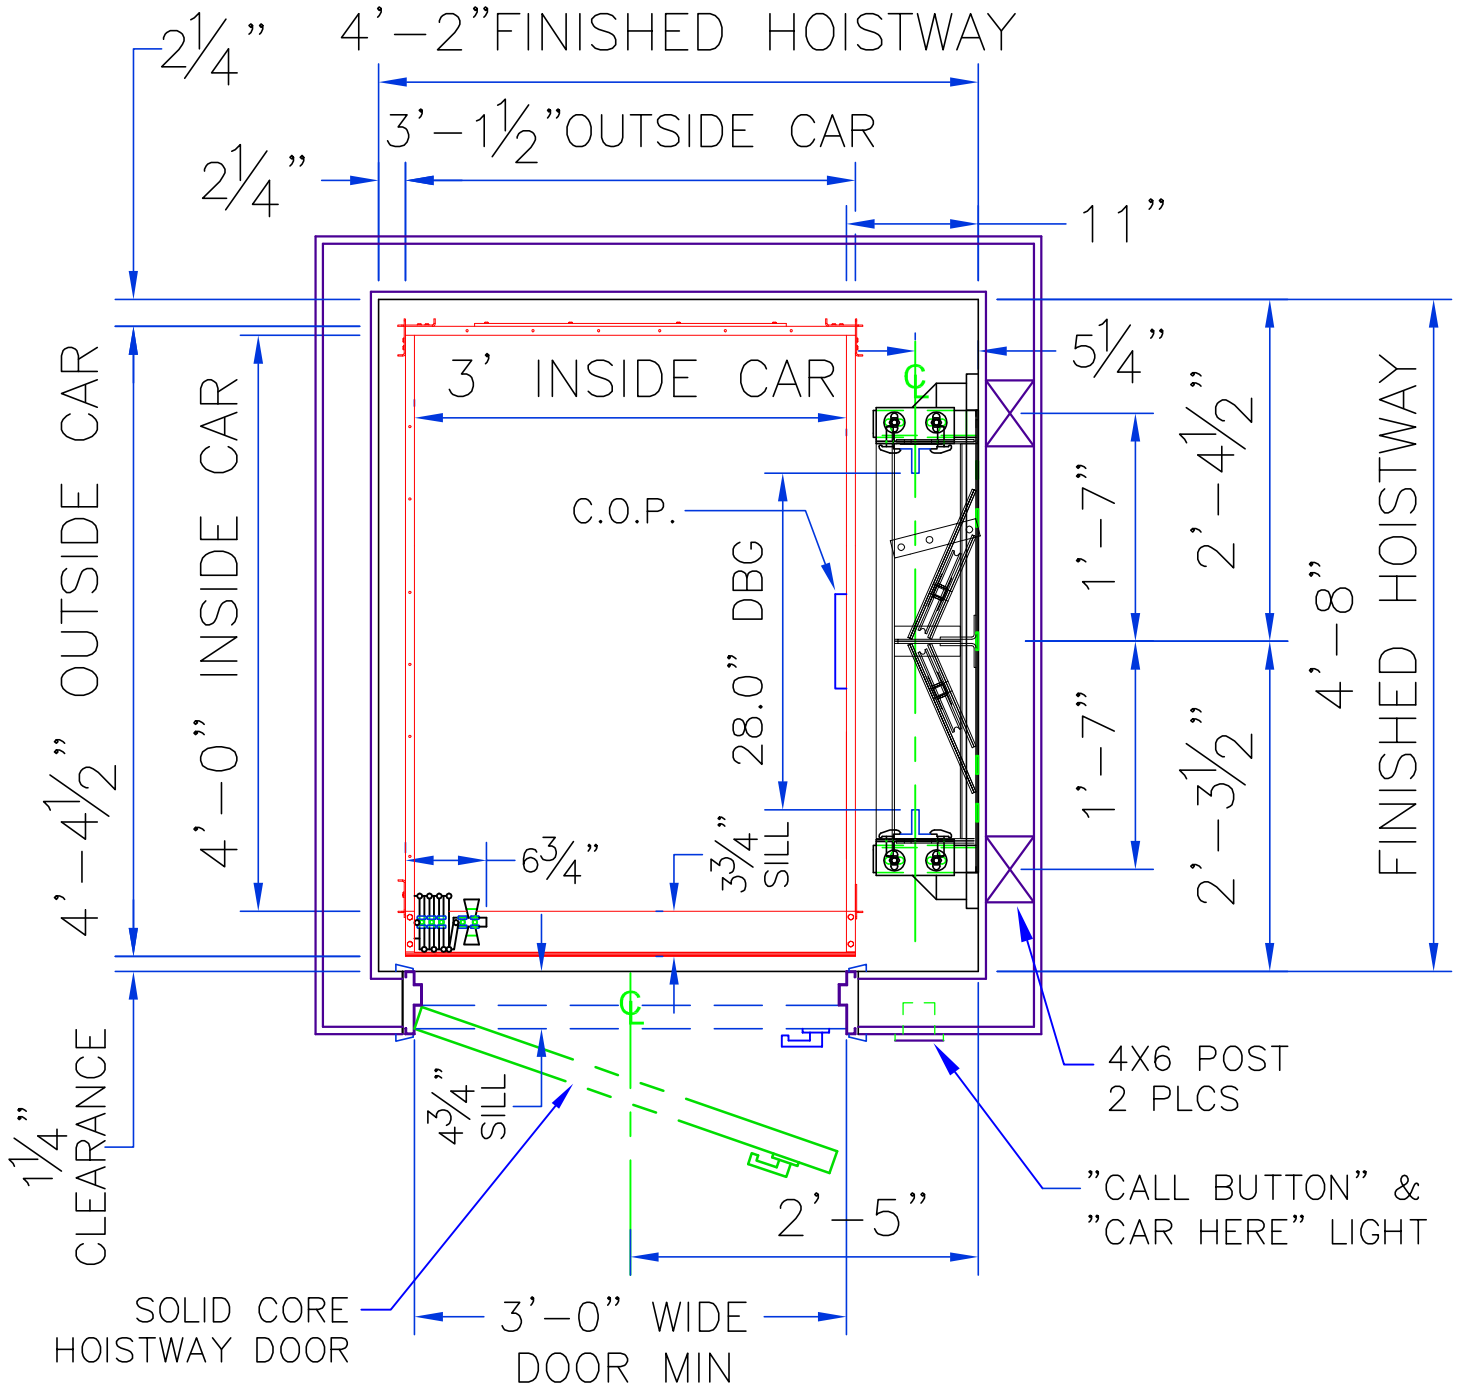

**TYPE 1 - 36x48 - RH**

SunCoast  
Elevator Company



Copyright