


**PLAN VIEW**

**SCALE: 3/4" = 1'-0"**

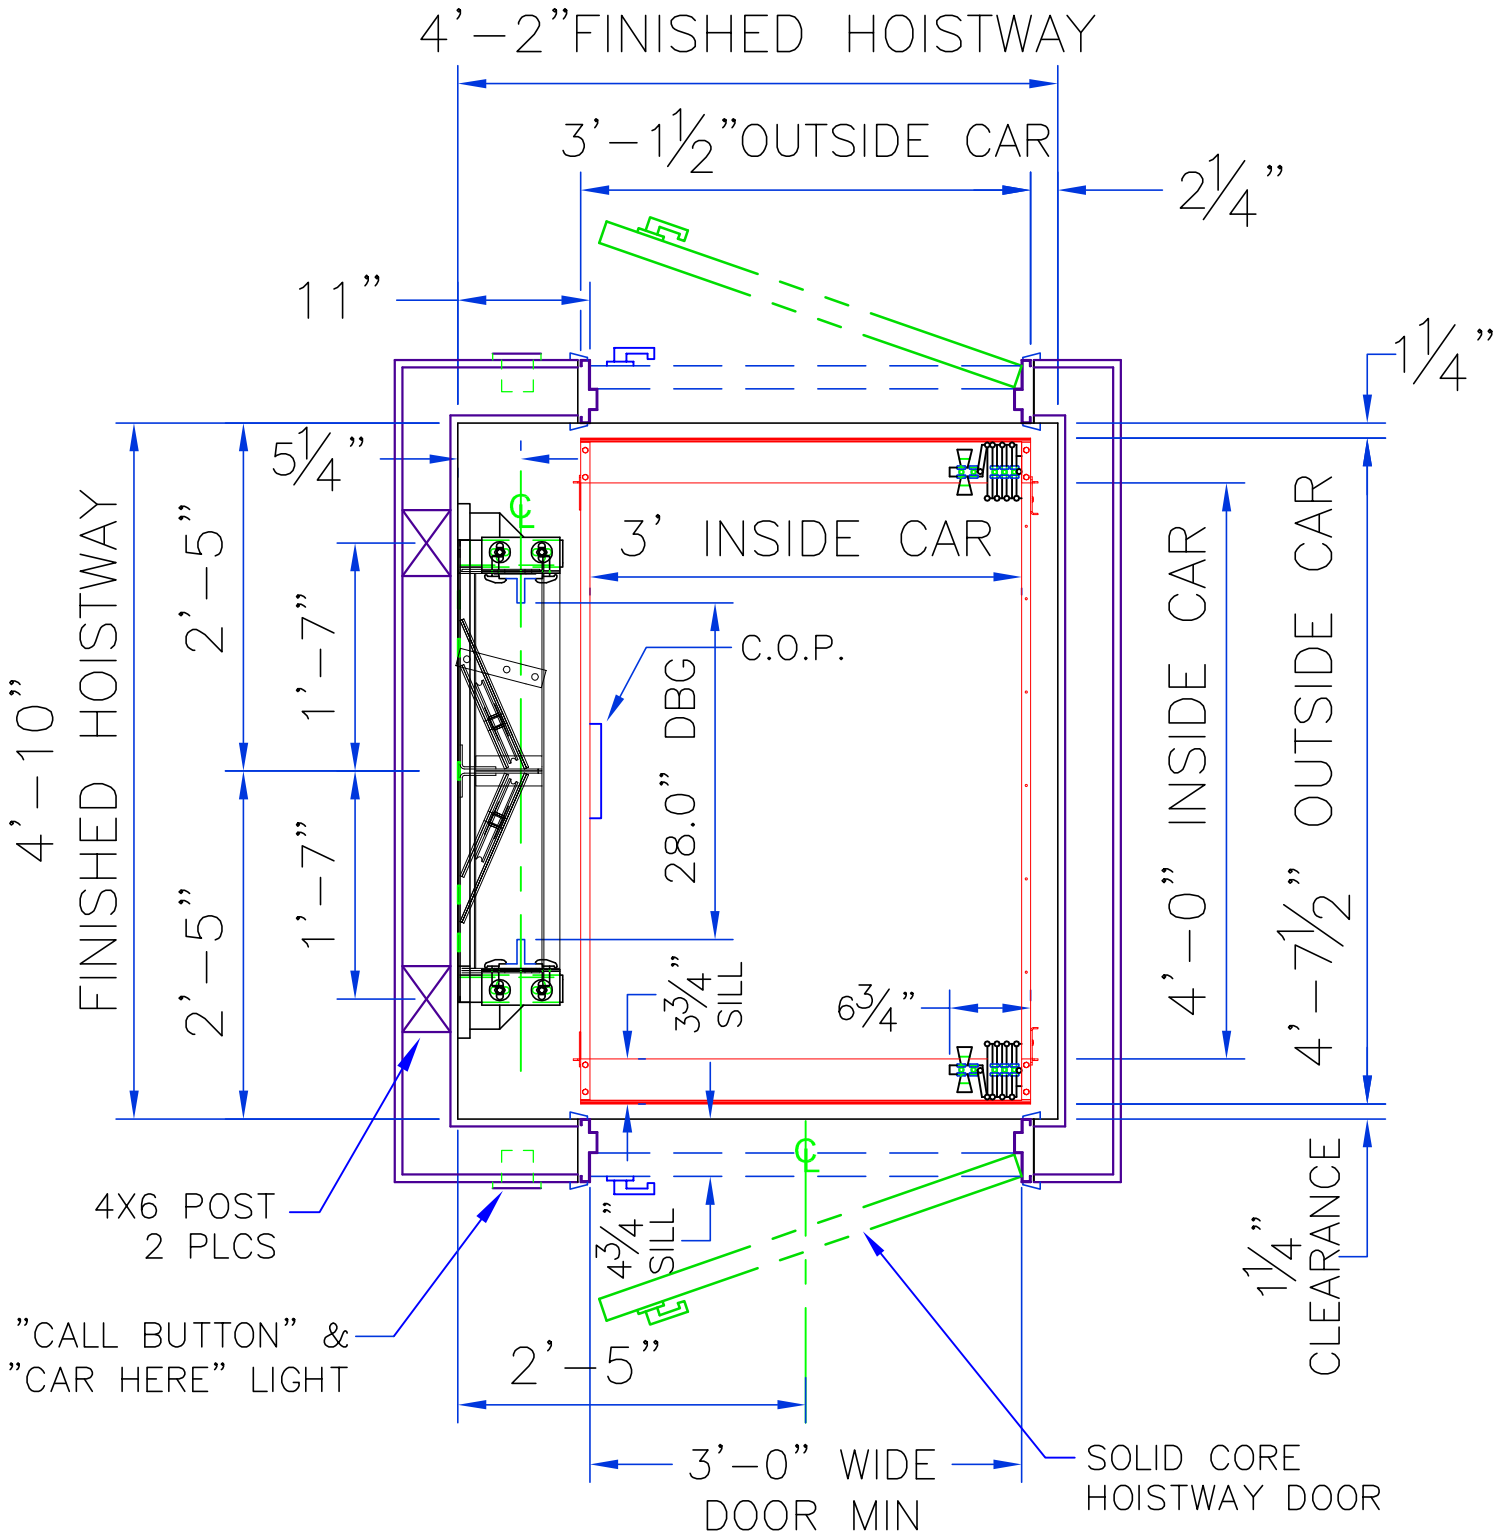

**TYPE 2 - 36x48 - LH**

SunCoast  
Elevator Company



Copyright