


PLAN VIEW

SCALE: 3/4" = 1'-0"

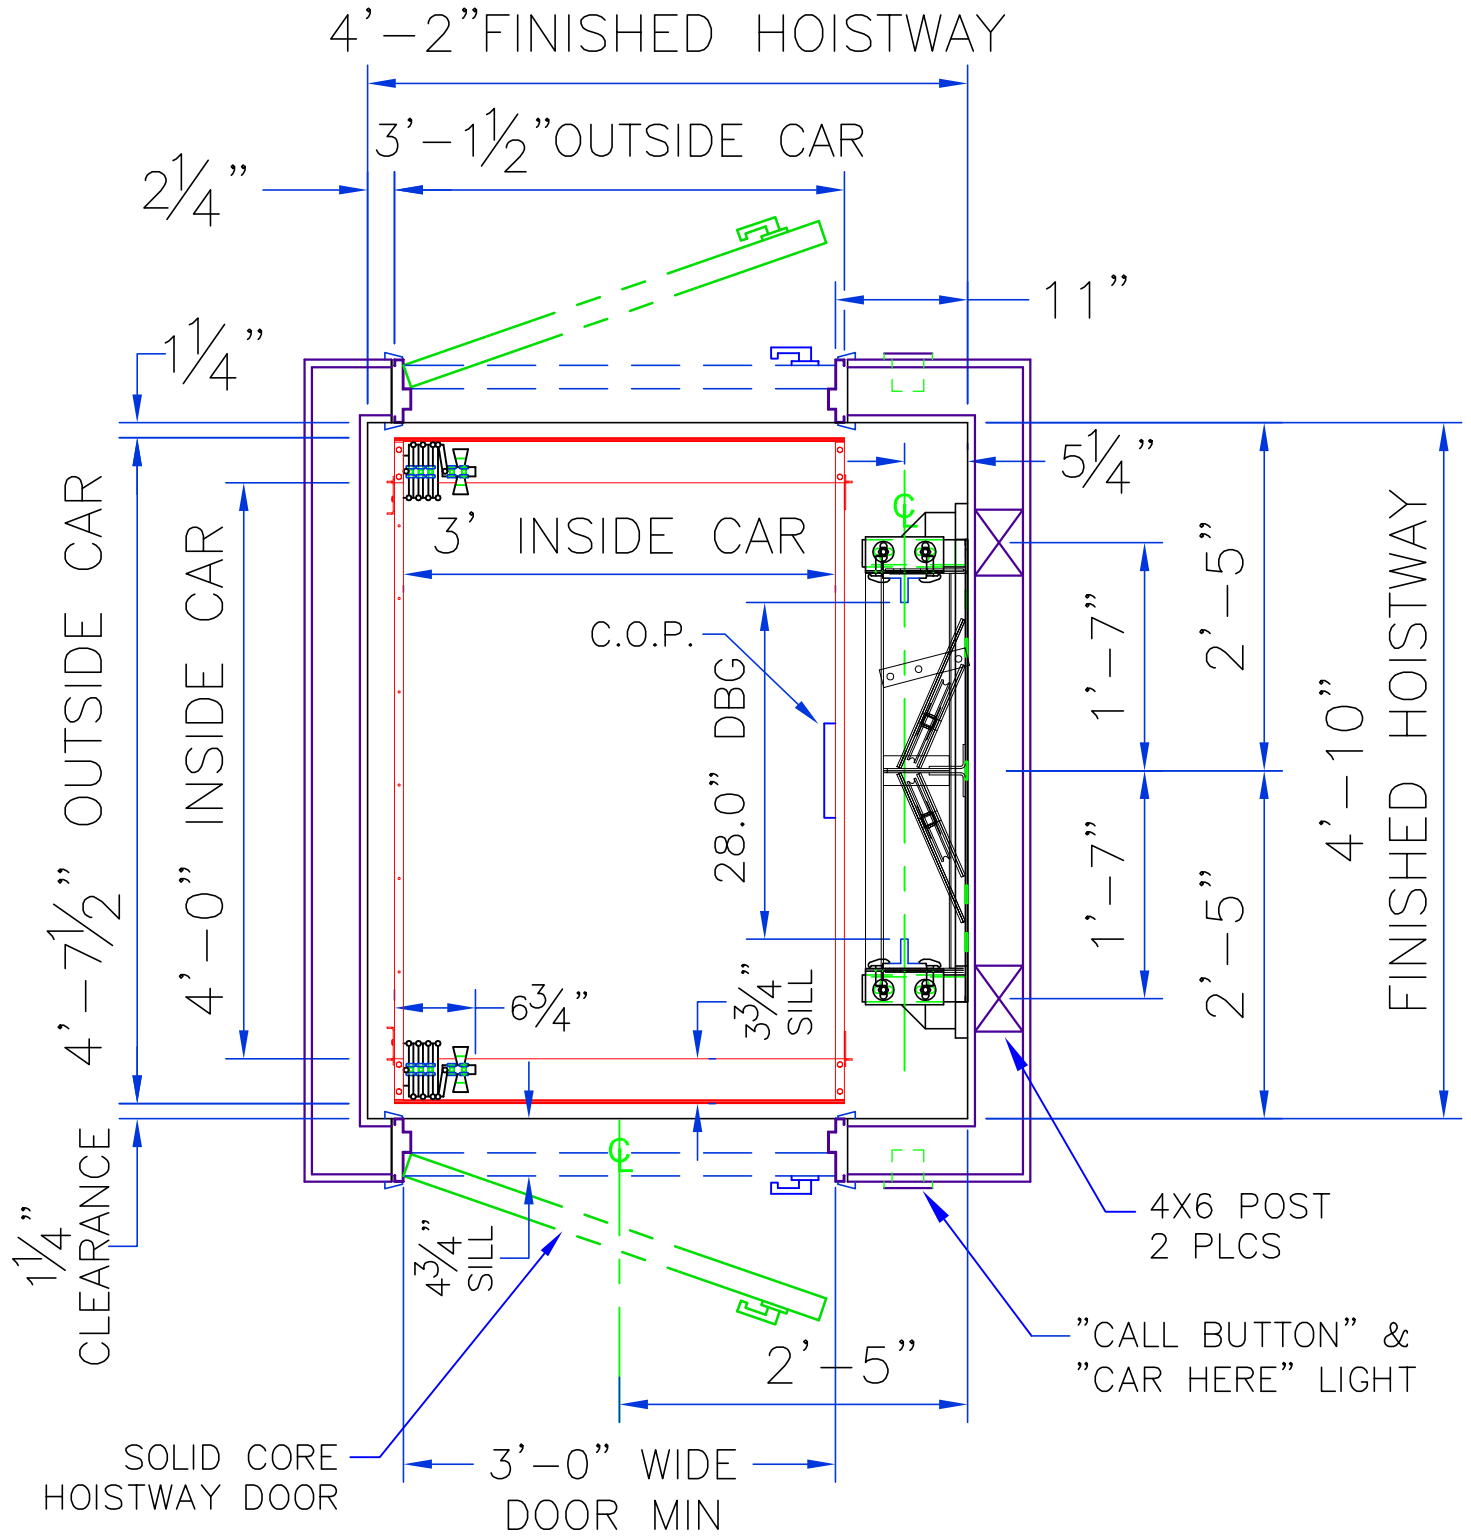

TYPE 2 - 36x48 - RH

SunCoast
Elevator Company



Copyright