


PLAN VIEW

SCALE: 3/4" = 1'-0"

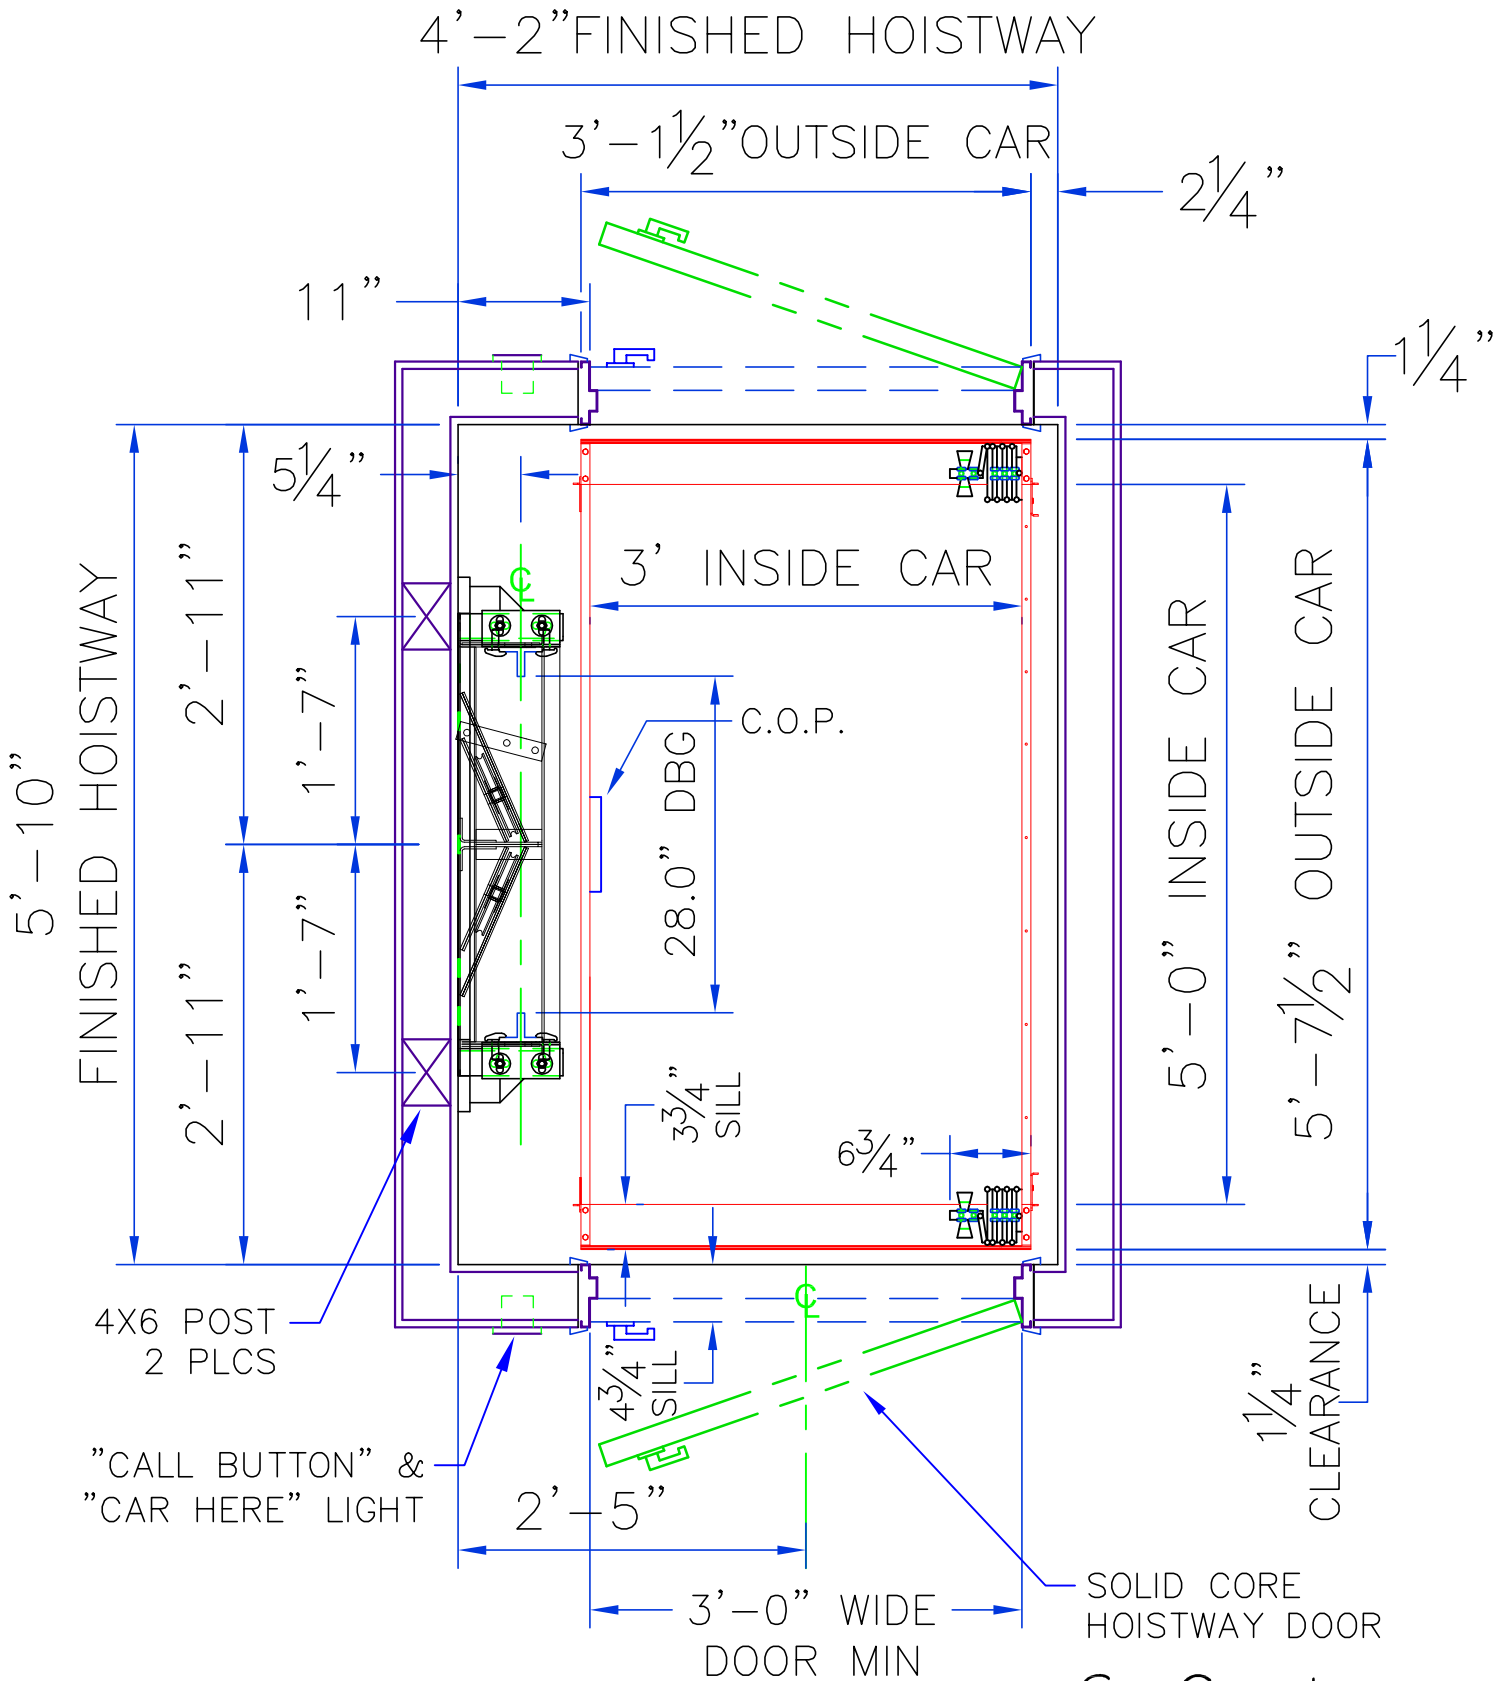

SunCoast  
Elevator Company

TYPE 2 - 36x60 - LH

Copyright

