


**PLAN VIEW**

**SCALE: 3/4" = 1'-0"**

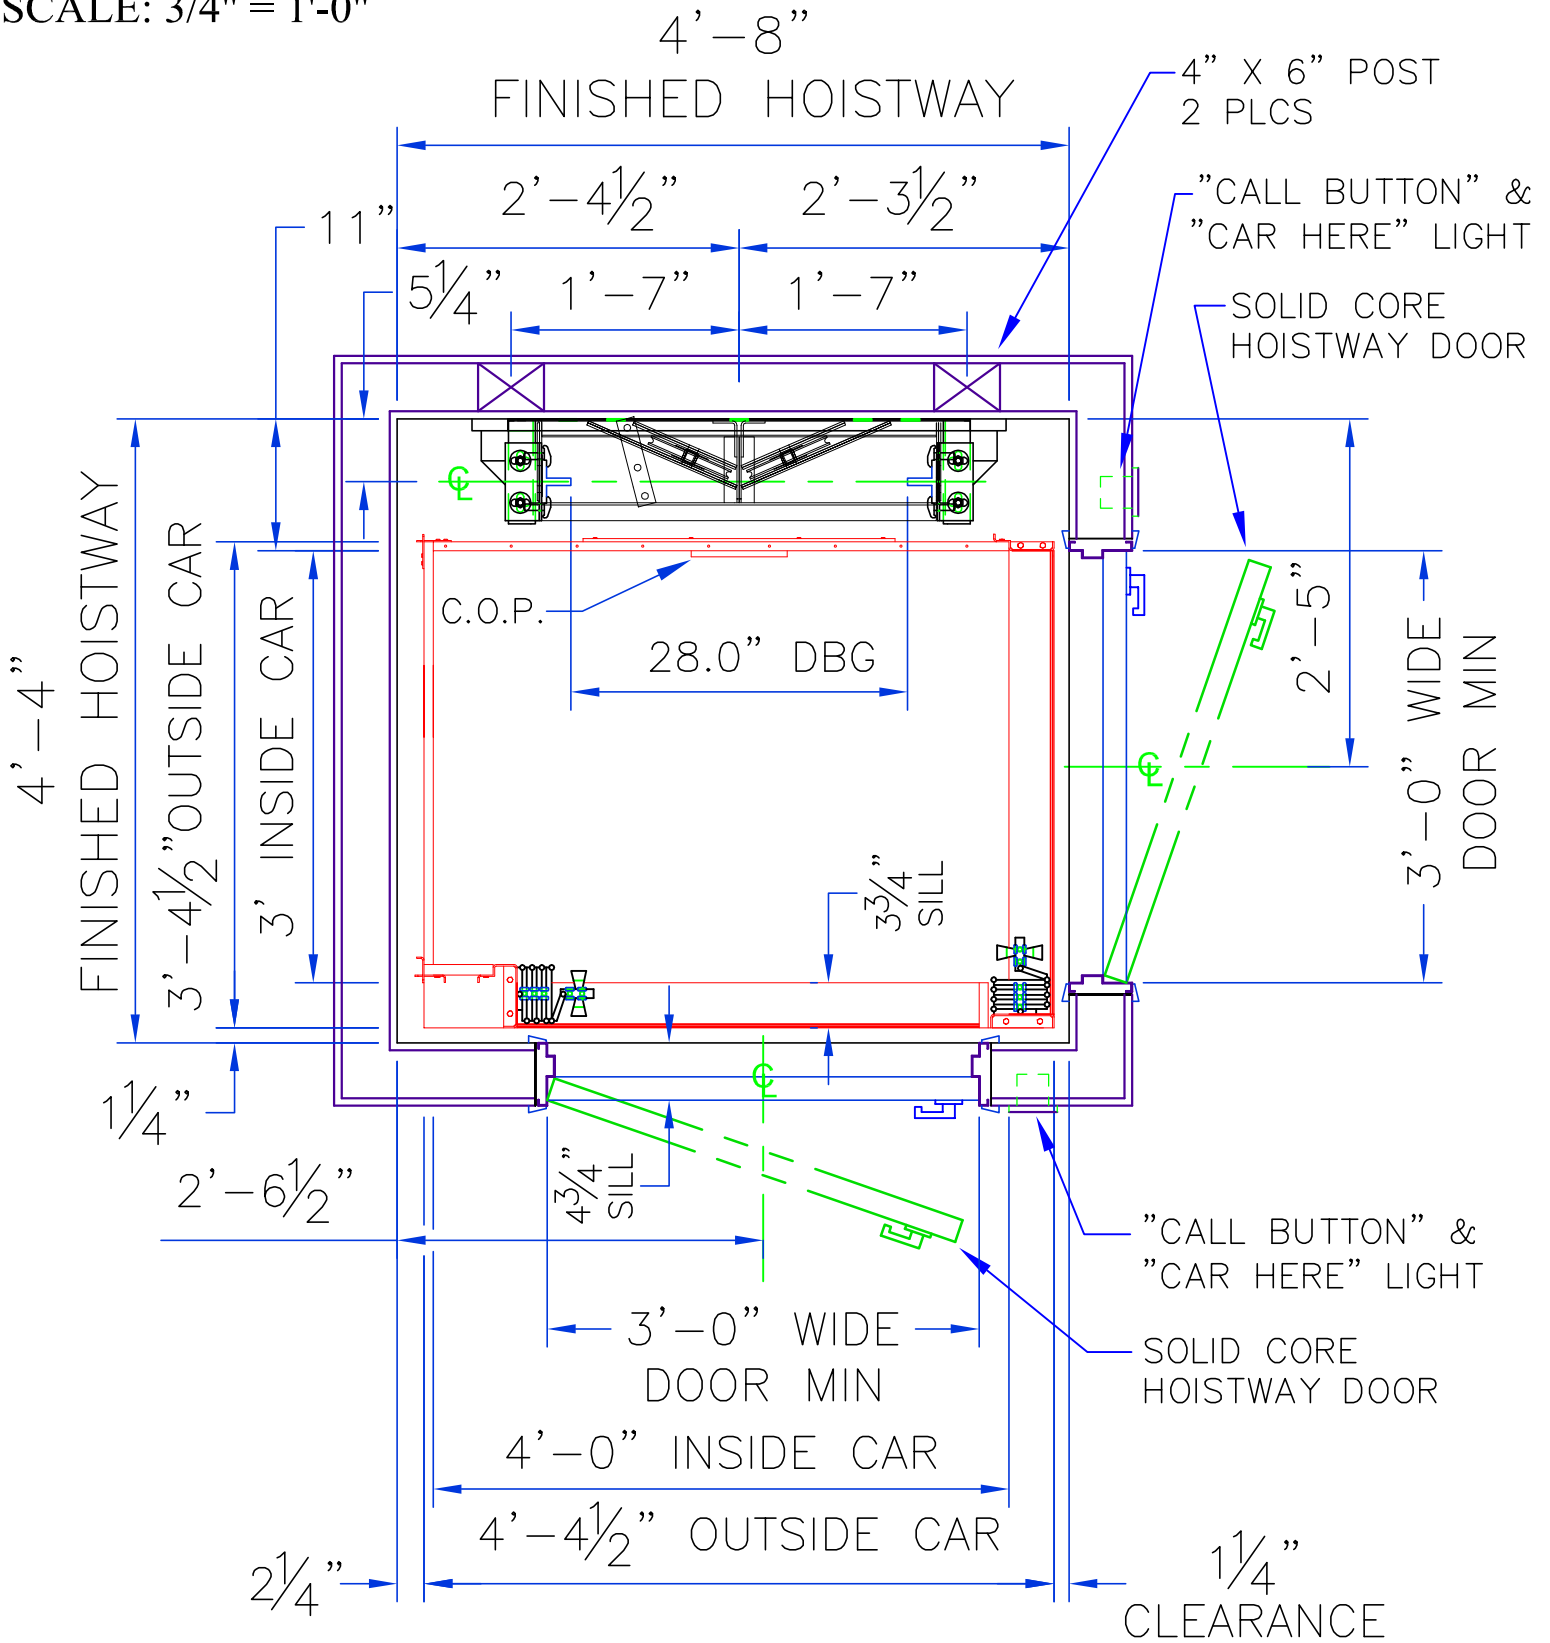

SunCoast  
Elevator Company



**TYPE 3/4 - 36x48 - RH**

Copyright