


PLAN VIEW

SCALE: 3/4" = 1'-0"

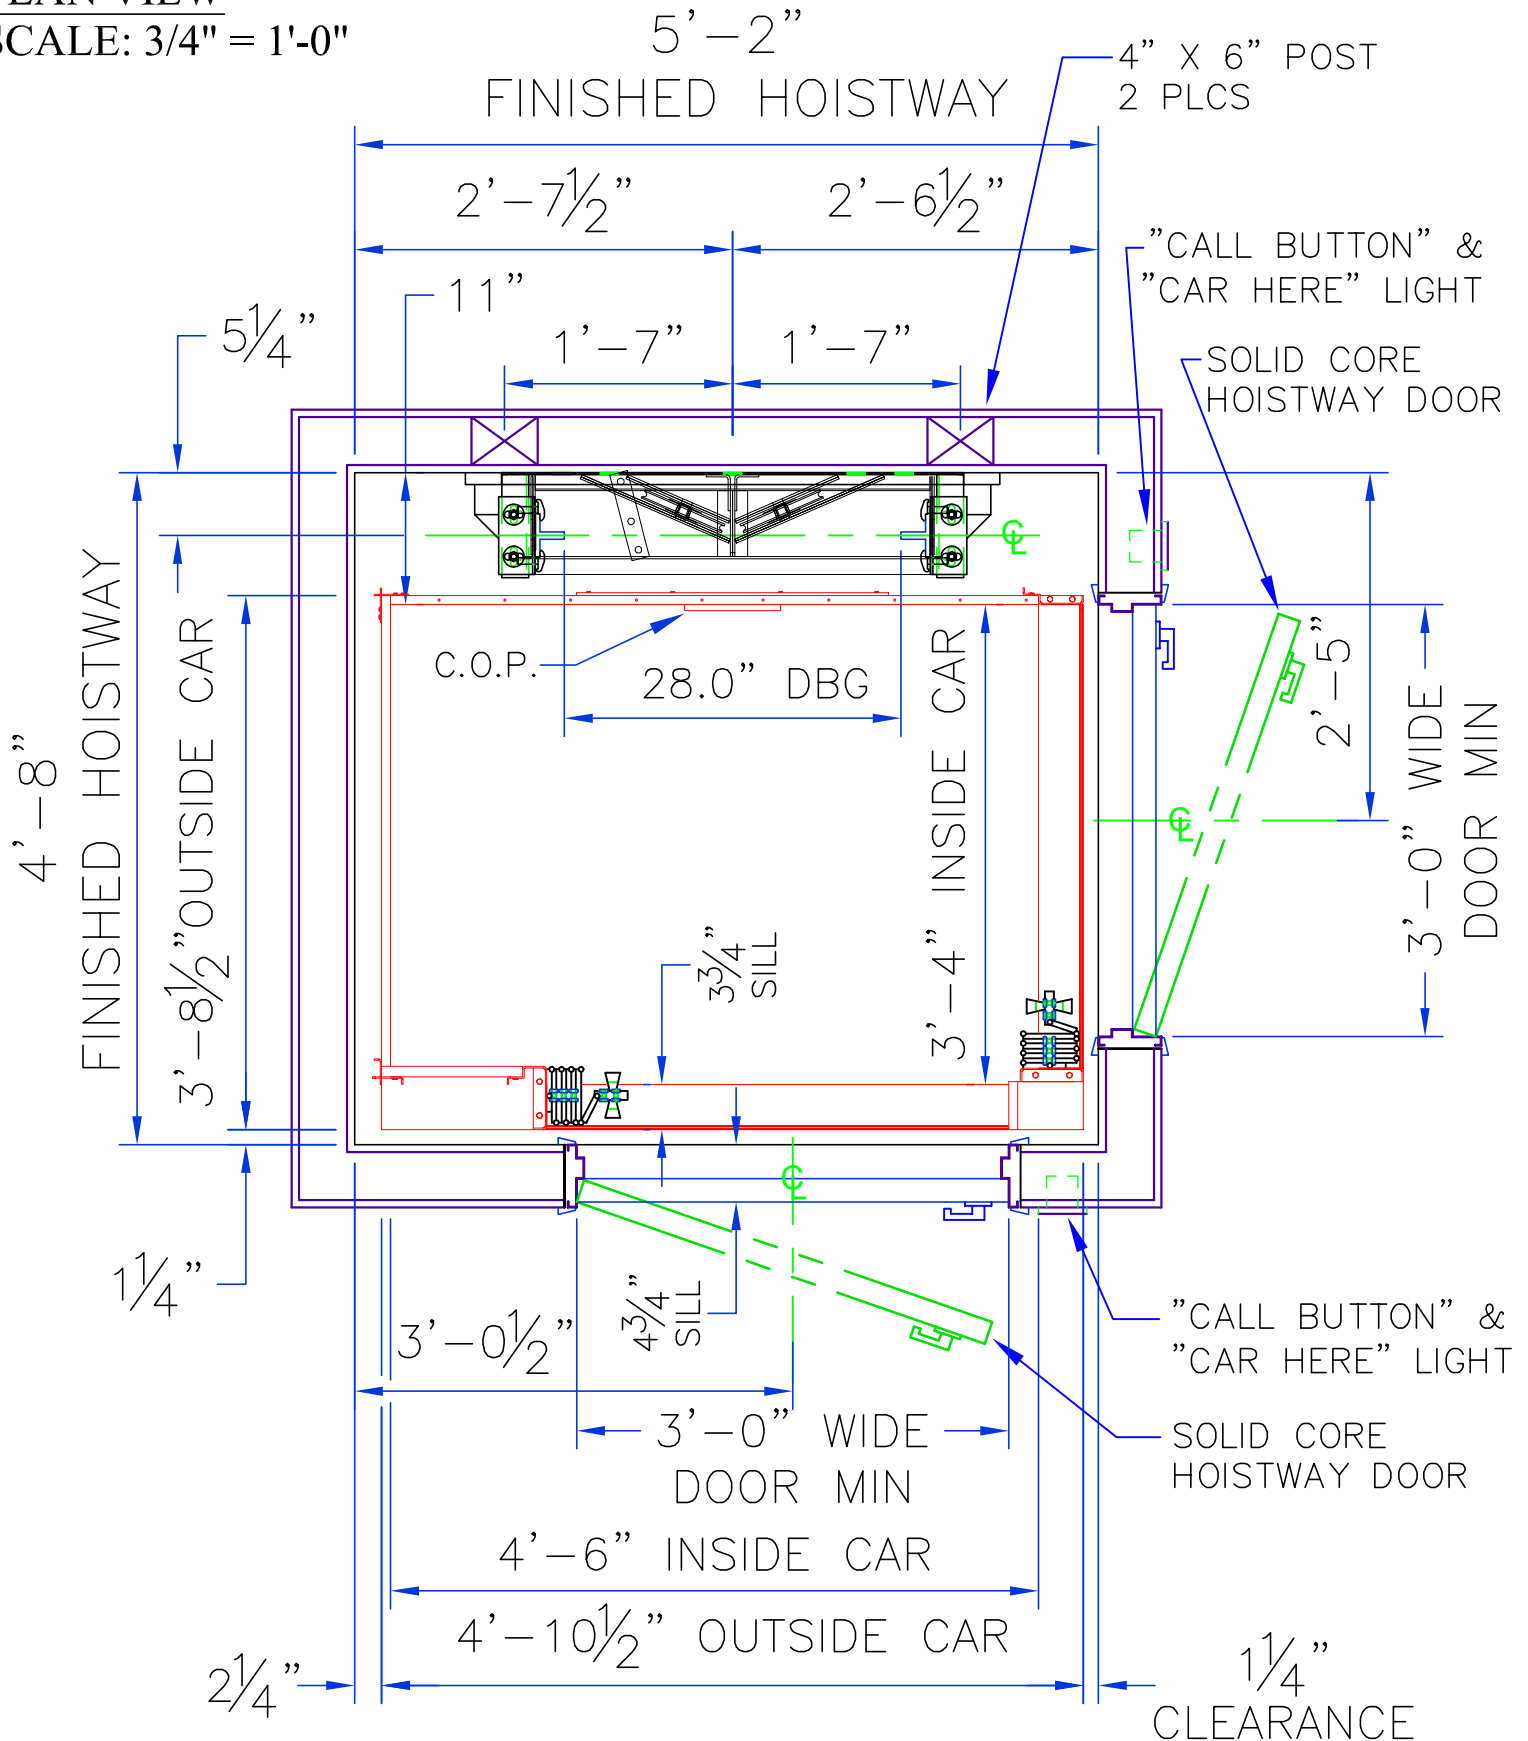

SunCoast
Elevator Company



TYPE 3/4 - 40x54 - RH

Copyright