


PLAN VIEW

SCALE: 3/4" = 1'-0"

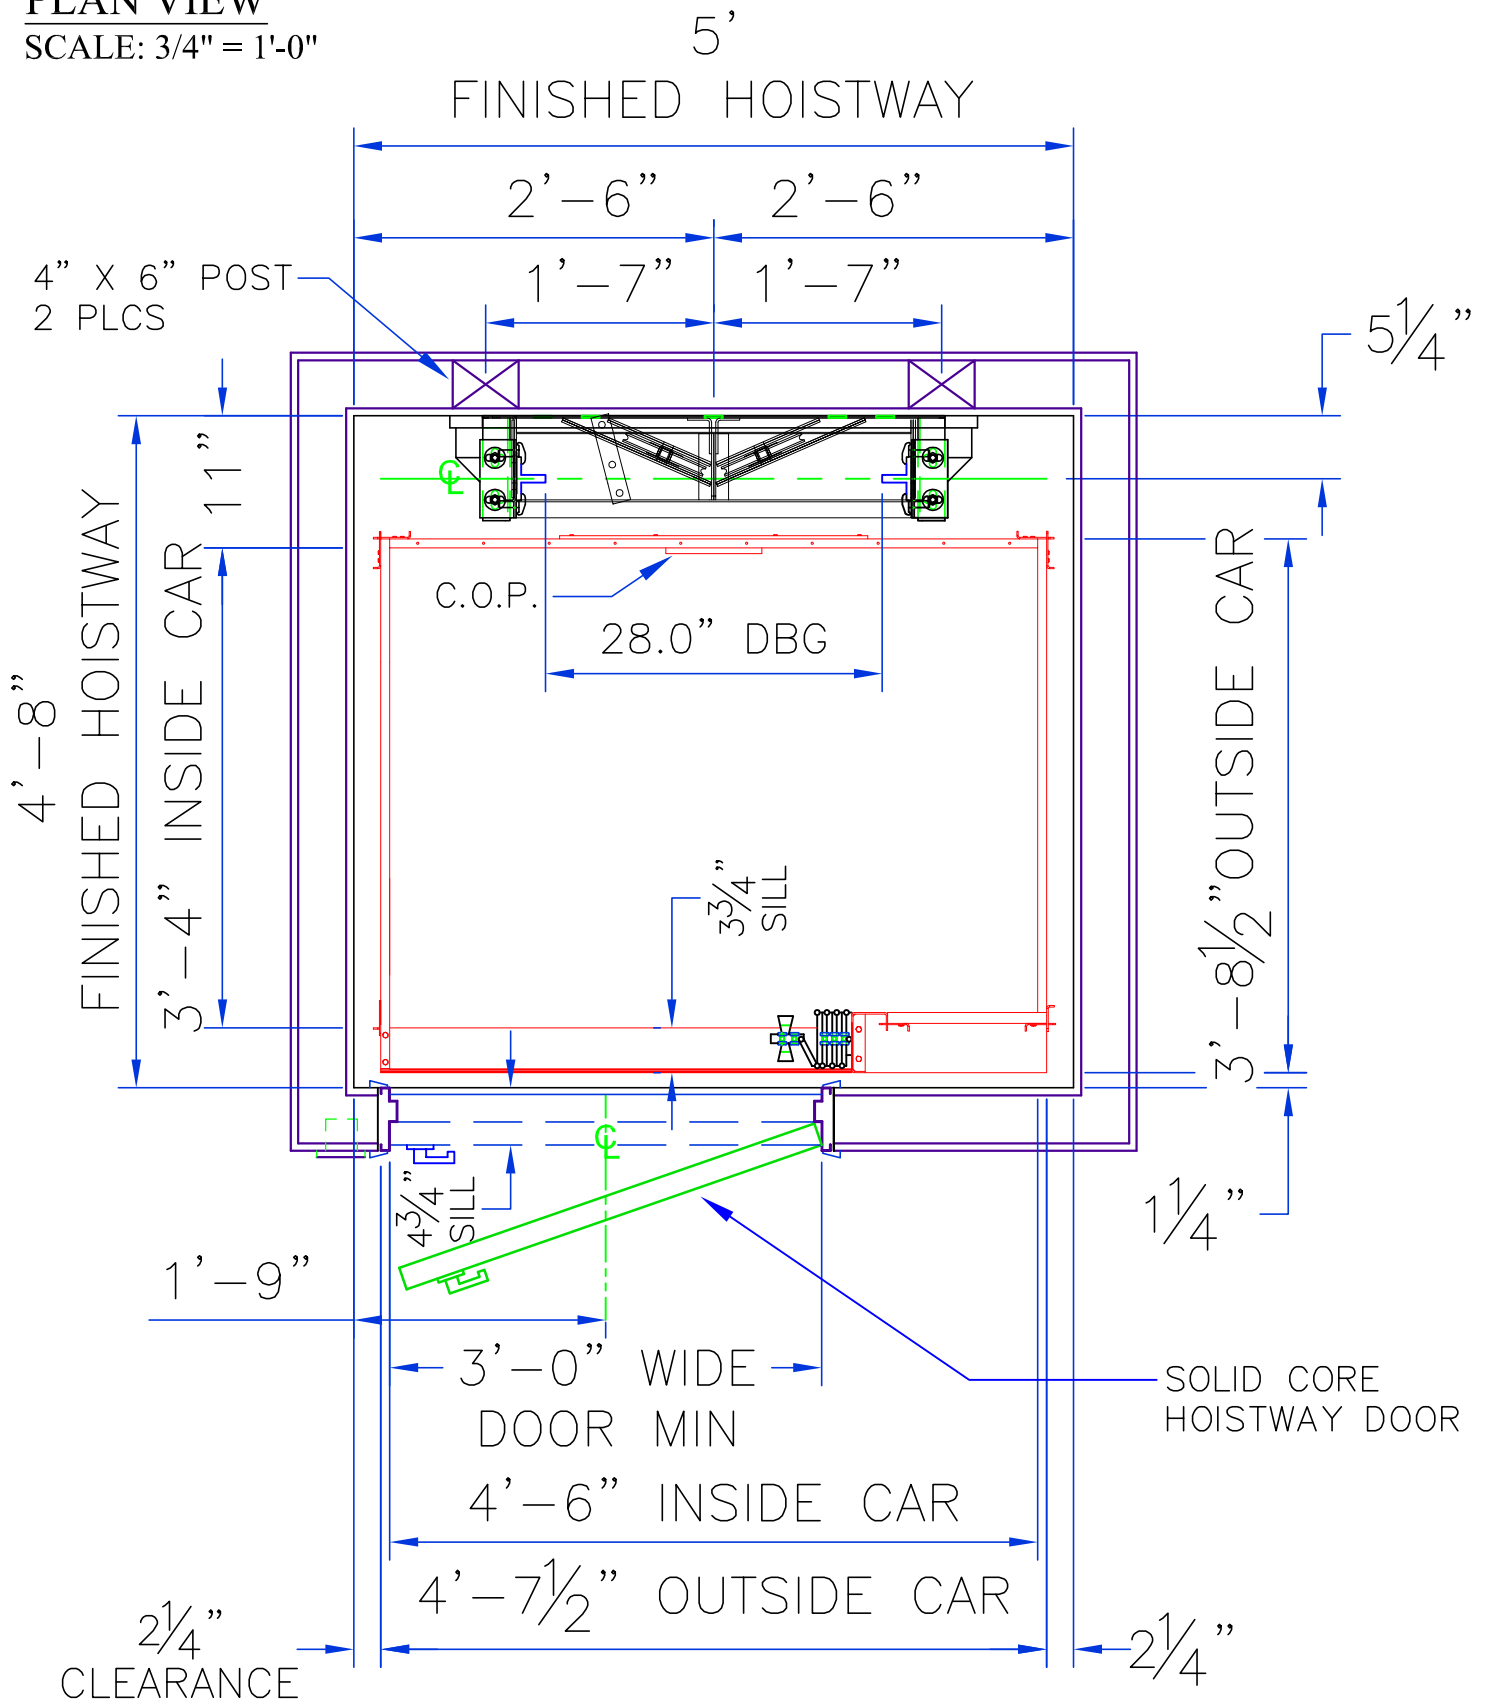

TYPE 5 - 40x54 - LH

SunCoast
Elevator Company



Copyright